



# PARKER BOULEVARD COMPLETE STREETS INITIATIVE ENGLEWOOD AVENUE TO SHERIDAN DRIVE TOWN OF TONAWANDA, ERIE COUNTY, NEW YORK

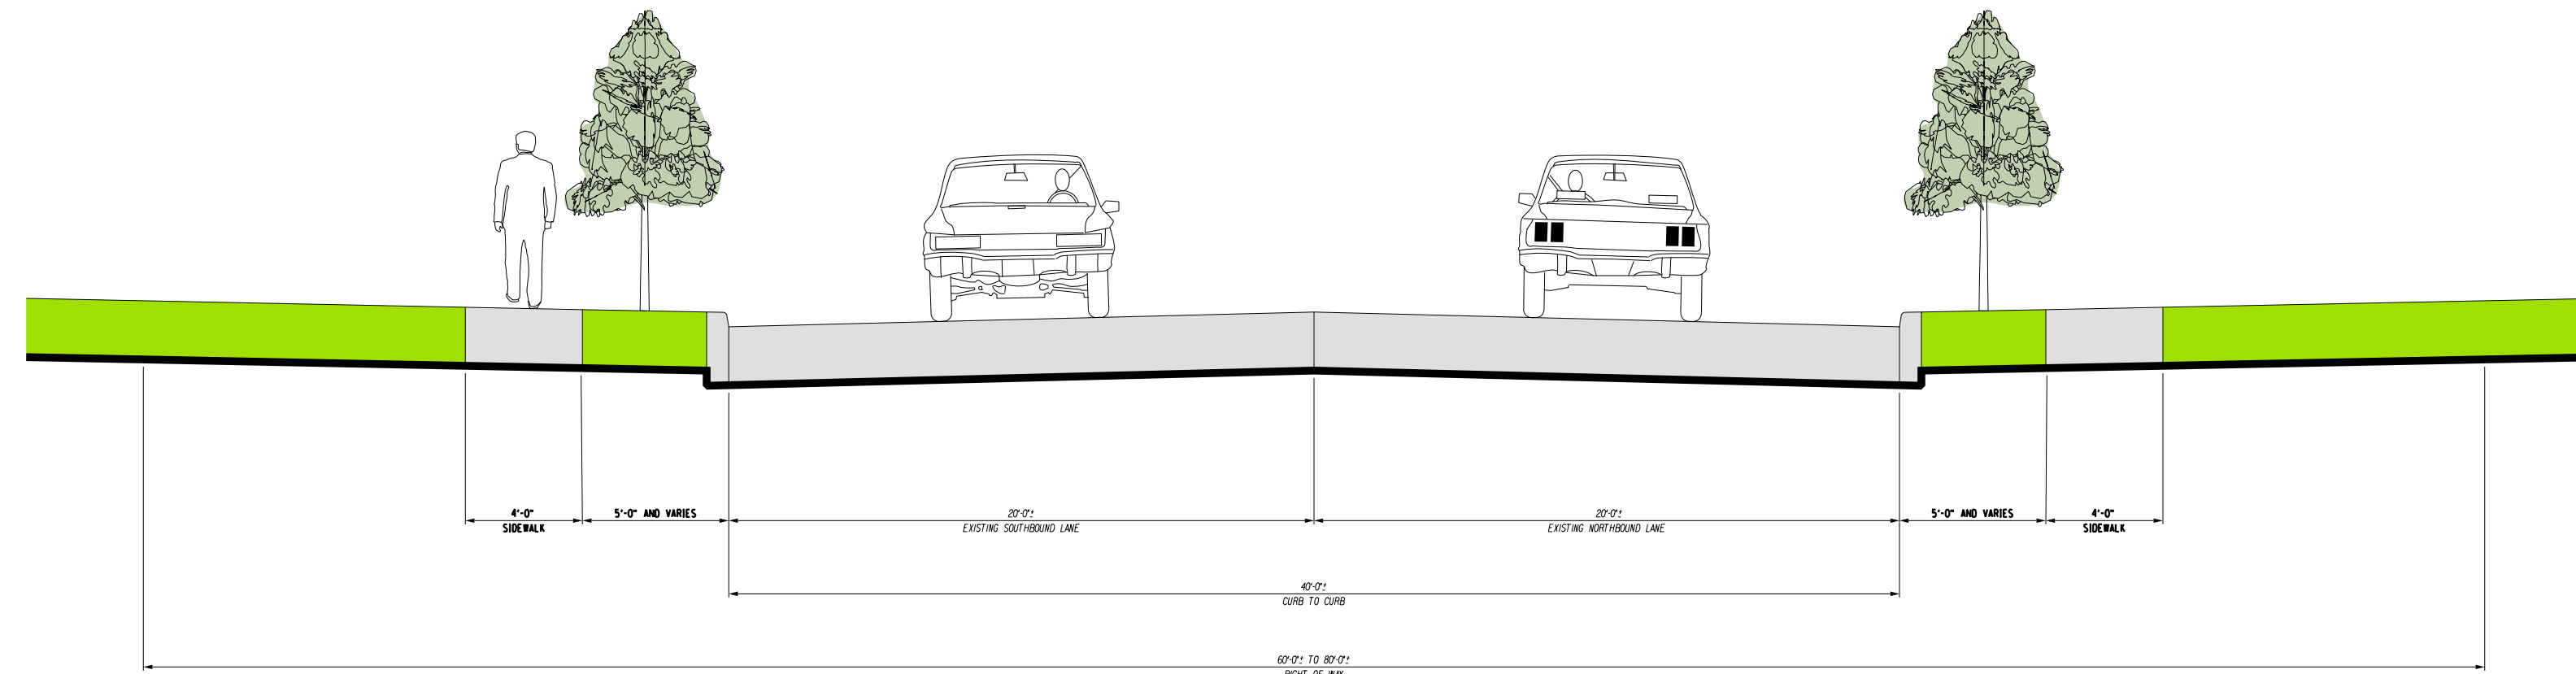

**EXISTING SECTION**

# Preliminary

05/15/2017 12:57:40

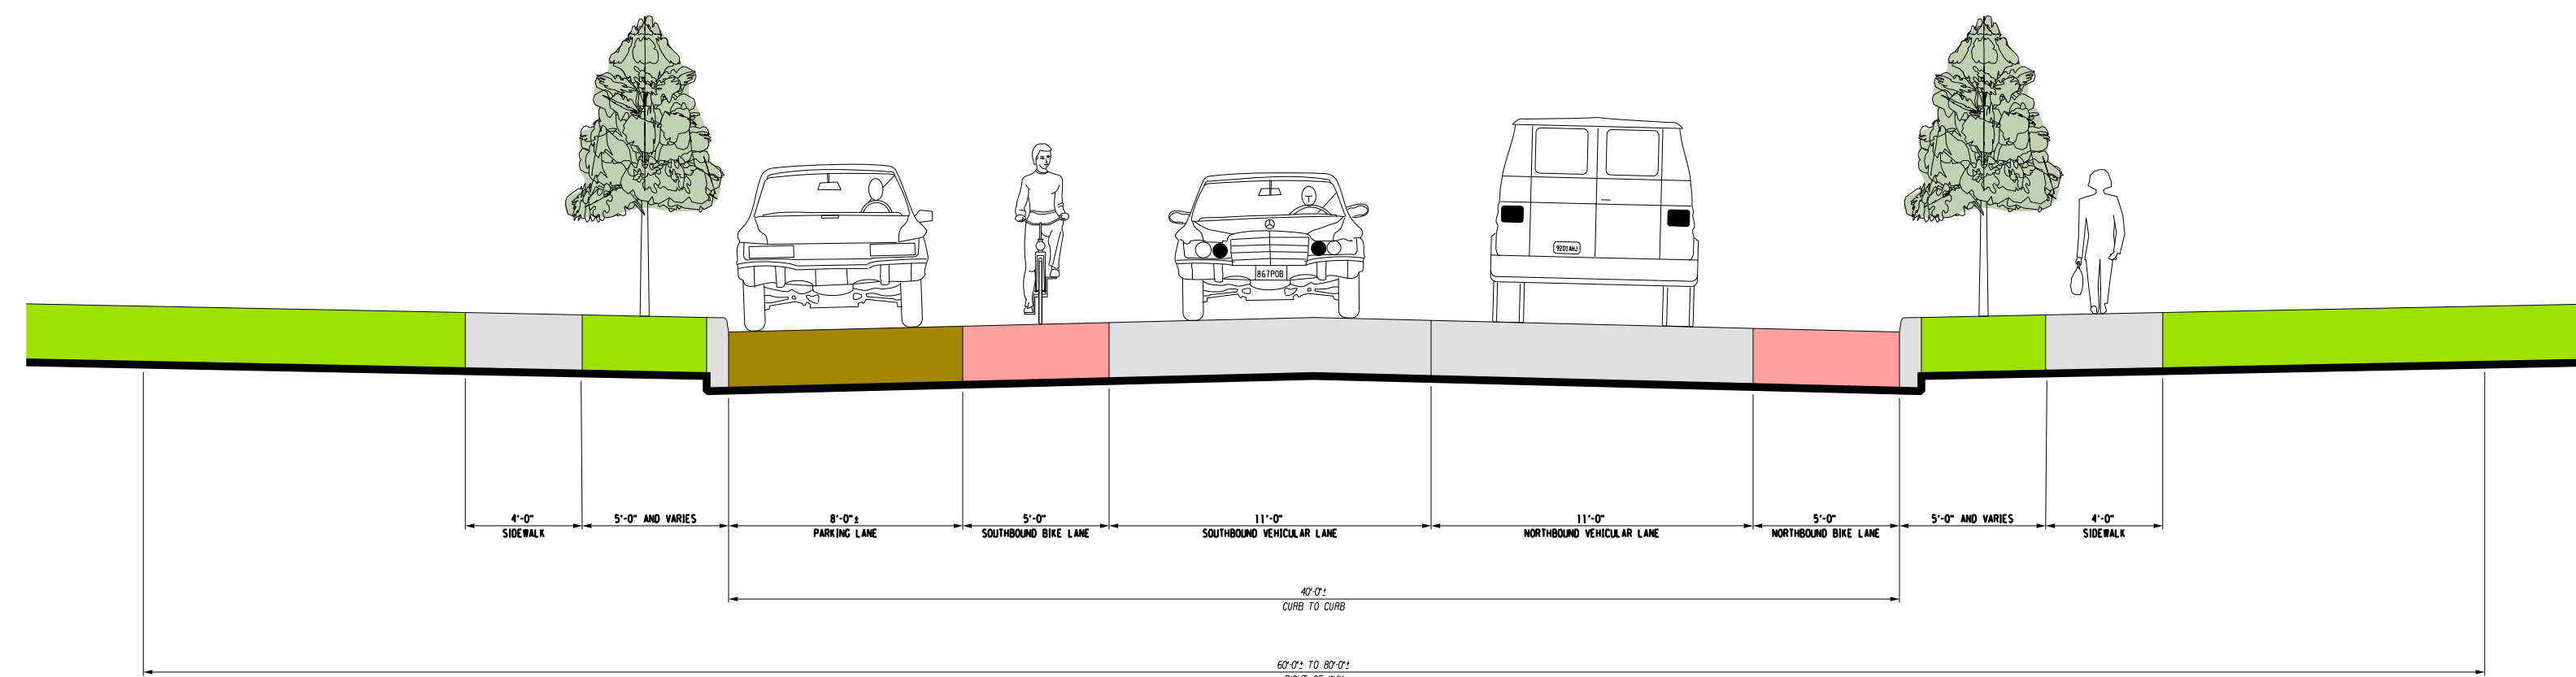

**PROPOSED SECTION**

**OPTION 1 - PARKING ON WEST SIDE**

USER = CSargeant  
 DATE/TIME = Mon 05/15/17 12:55:29 PM  
 DOC NAME = 436480.Presentation.dgn

ALTERATION OF OR ADDITION TO THIS DRAWING IS IN VIOLATION OF THE LAW, EXCEPTING AS PROVIDED IN ARTICLE 145, SECTION 1209, PART 2 OF THE NEW YORK STATE EDUCATION LAW.

NO.	DATE	DESCRIPTION
3		
2		
1		

	DATE
--	------

TYLINT INTERNATIONAL

100 SOUTH DELAWARE AVENUE, SUITE 100  
 BUFFALO, NY 14202  
 T: (716) 242-5800  
 F: (716) 242-5785


DRAWING TITLE: PRESENTATION SECTION - 1

PROJECT NAME: COMPLETE STREETS FOR PARKER BOULEVARD  
PARKER BOULEVARD • TOWN OF TONAWANDA, NEW YORK

CLIENT: TOWN OF TONAWANDA  
2919 DELAWARE AVENUE • KENMORE, NEW YORK 14217


PROJECT NO.: 43.6480	PRJ. MGR.: DJK
DATE: 05/15/17	DRWN. BY: CMS
SCALE: N/A	CHKD. BY: -
DRAWING NO.: PTS-1	
SHEET NO.: 1 OF 2	

# PARKER BOULEVARD COMPLETE STREETS INITIATIVE ENGLEWOOD AVENUE TO SHERIDAN DRIVE TOWN OF TONAWANDA, ERIE COUNTY, NEW YORK

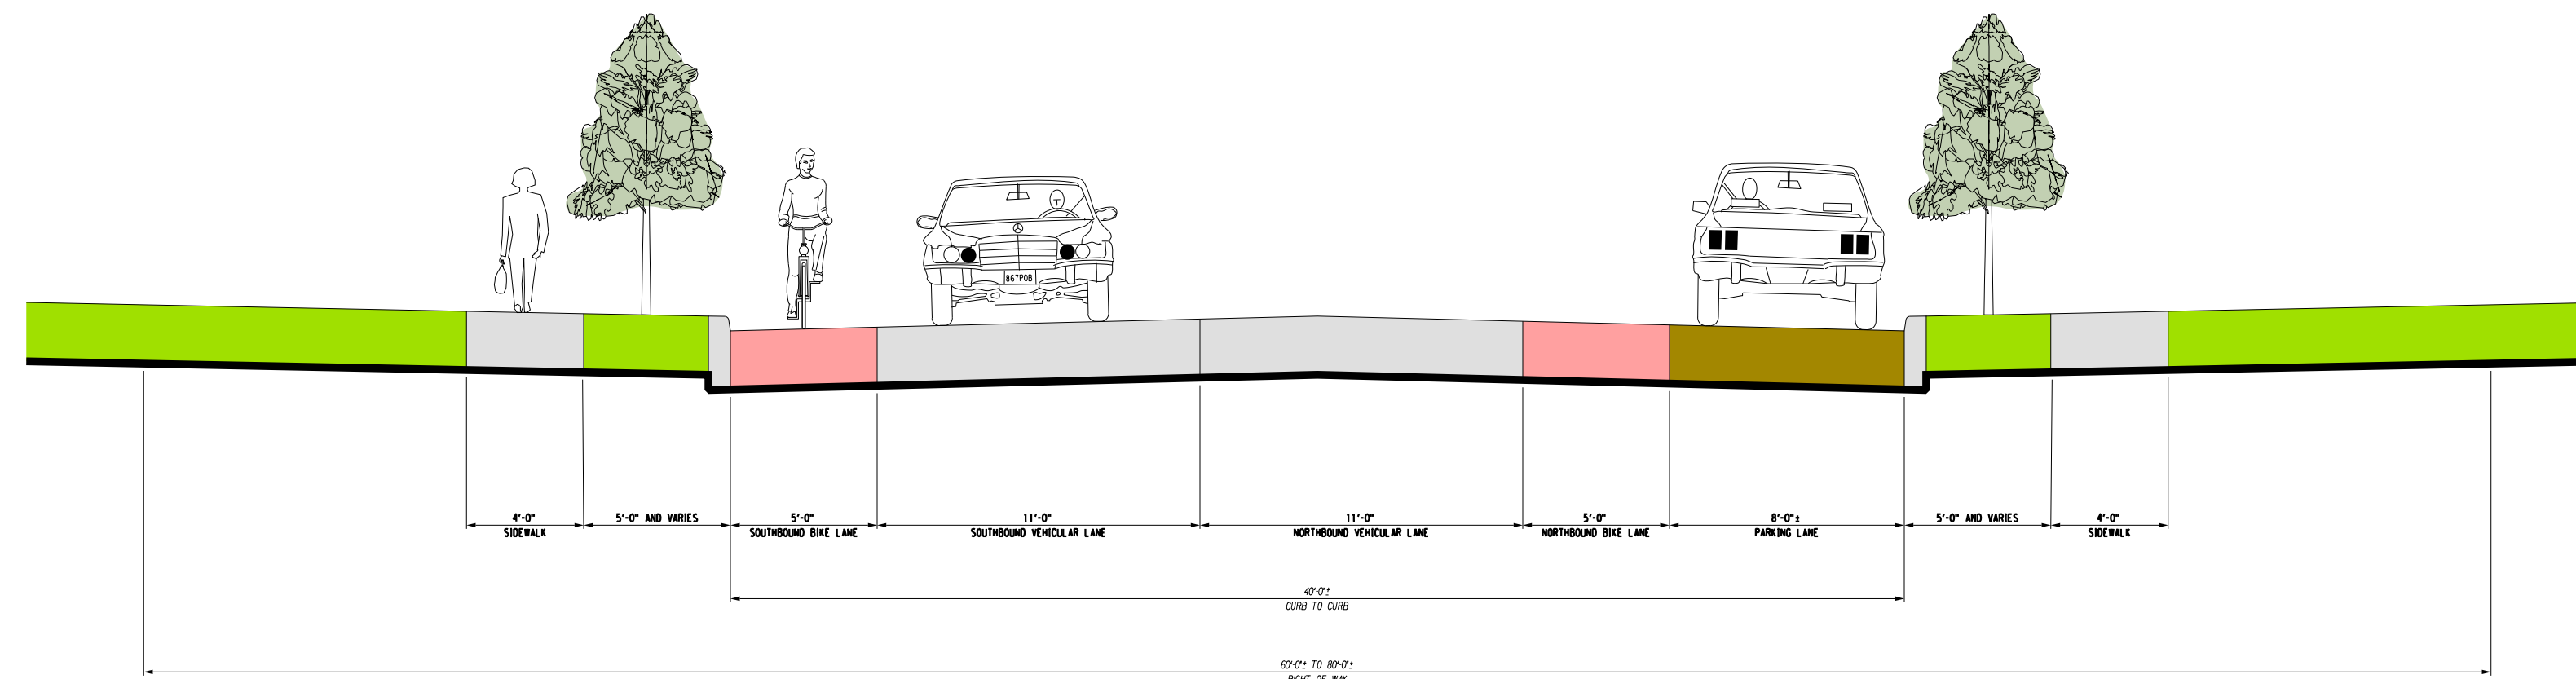

**PROPOSED SECTION  
OPTION 2 - PARKING ON EAST SIDE**

**Preliminary**  
05/15/2017 12:57:43

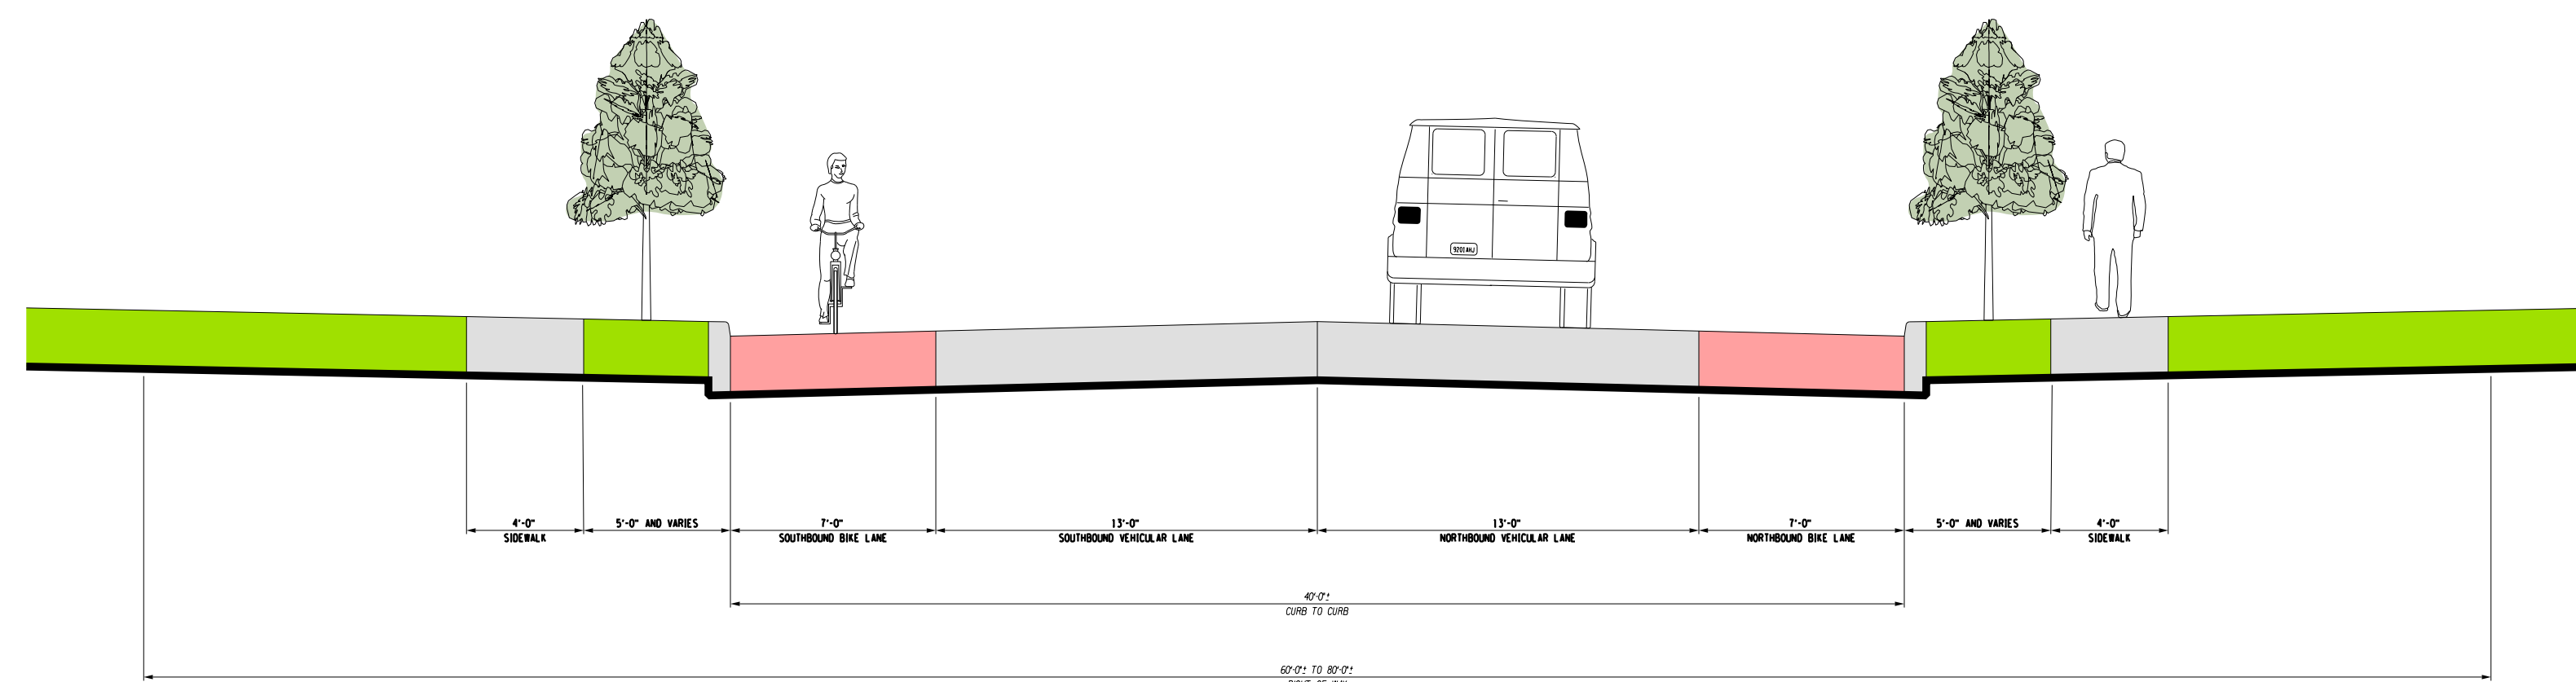

**PROPOSED SECTION  
OPTION 3 - NO PARKING**

USER = CSargeant  
DATE/TIME = Mon 05/15/17 12:55:38 PM  
DOC NAME = 436480.Presentation.dgn

ALTERATION OF OR ADDITION TO THIS DRAWING IS IN VIOLATION OF THE LAW, EXCEPTING AS PROVIDED IN ARTICLE 145, SECTION 1209, PART 2 OF THE NEW YORK STATE EDUCATION LAW.

NO.	DATE	DESCRIPTION	REVISIONS
3			
2			
1			

DATE

**TYLINT** INTERNATIONAL  
100 SOUTH ENGLEWOOD AVENUE, SUITE 100  
ROCHESTER, NY 14622  
P: (716) 242-5800  
F: (716) 242-5785

DRAWING TITLE: PRESENTATION SECTION - 2  
PROJECT NAME: COMPLETE STREETS FOR PARKER BOULEVARD  
PARKER BOULEVARD • TOWN OF TONAWANDA, NEW YORK  
CLIENT: TOWN OF TONAWANDA  
2919 DELAWARE AVENUE • KENMORE, NEW YORK 14217

PROJECT NO.:	43.6480	PRJ. MGR.:	DJK
DATE:	05/15/17	DRWN. BY:	CMS
SCALE:	N/A	CHKD. BY:	-
DRAWING NO.:	PTS-2		
SHEET NO.:	2 OF 2		